


1 EXISTING PLAN


SCALE: 1/2"=1'-0"

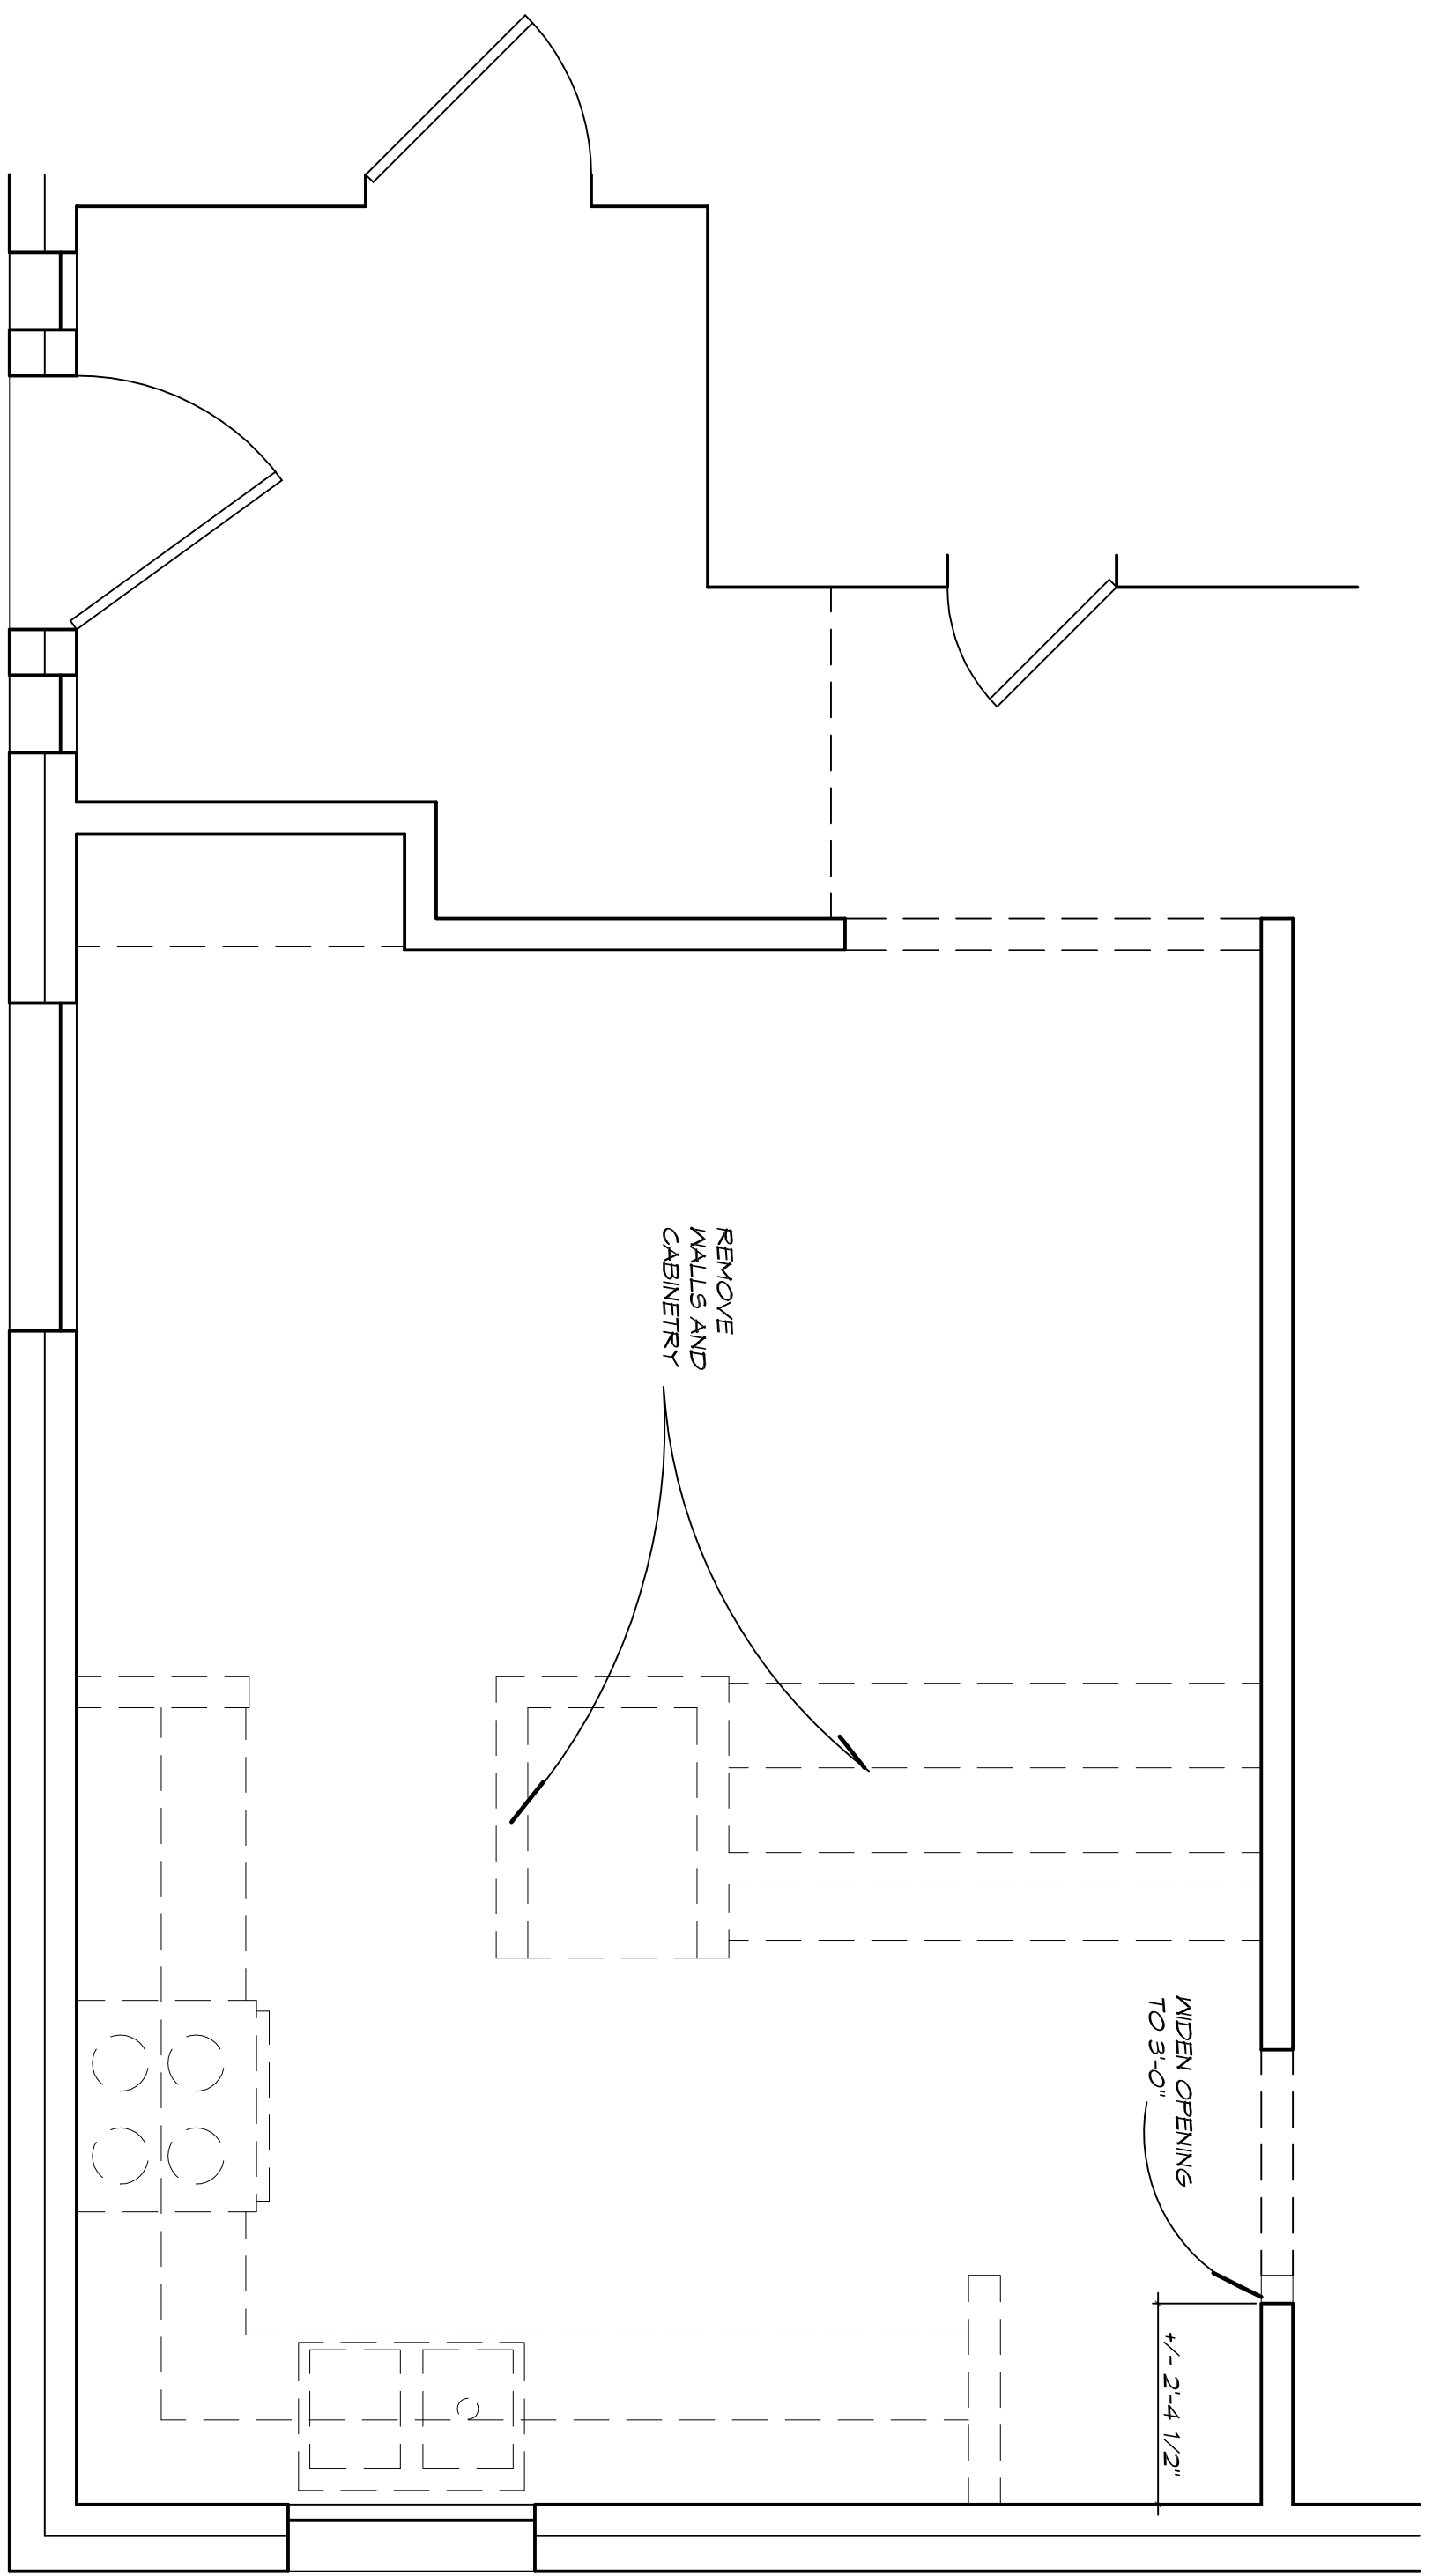

2 DEMOLITION PLAN

SCALE: 1/2"=1'-0"

- NOTES:
1. CEILING TO BE 8'-0" A.F.F.
 2. PROVIDE 36" LOWERS AND 42" UPPIERS

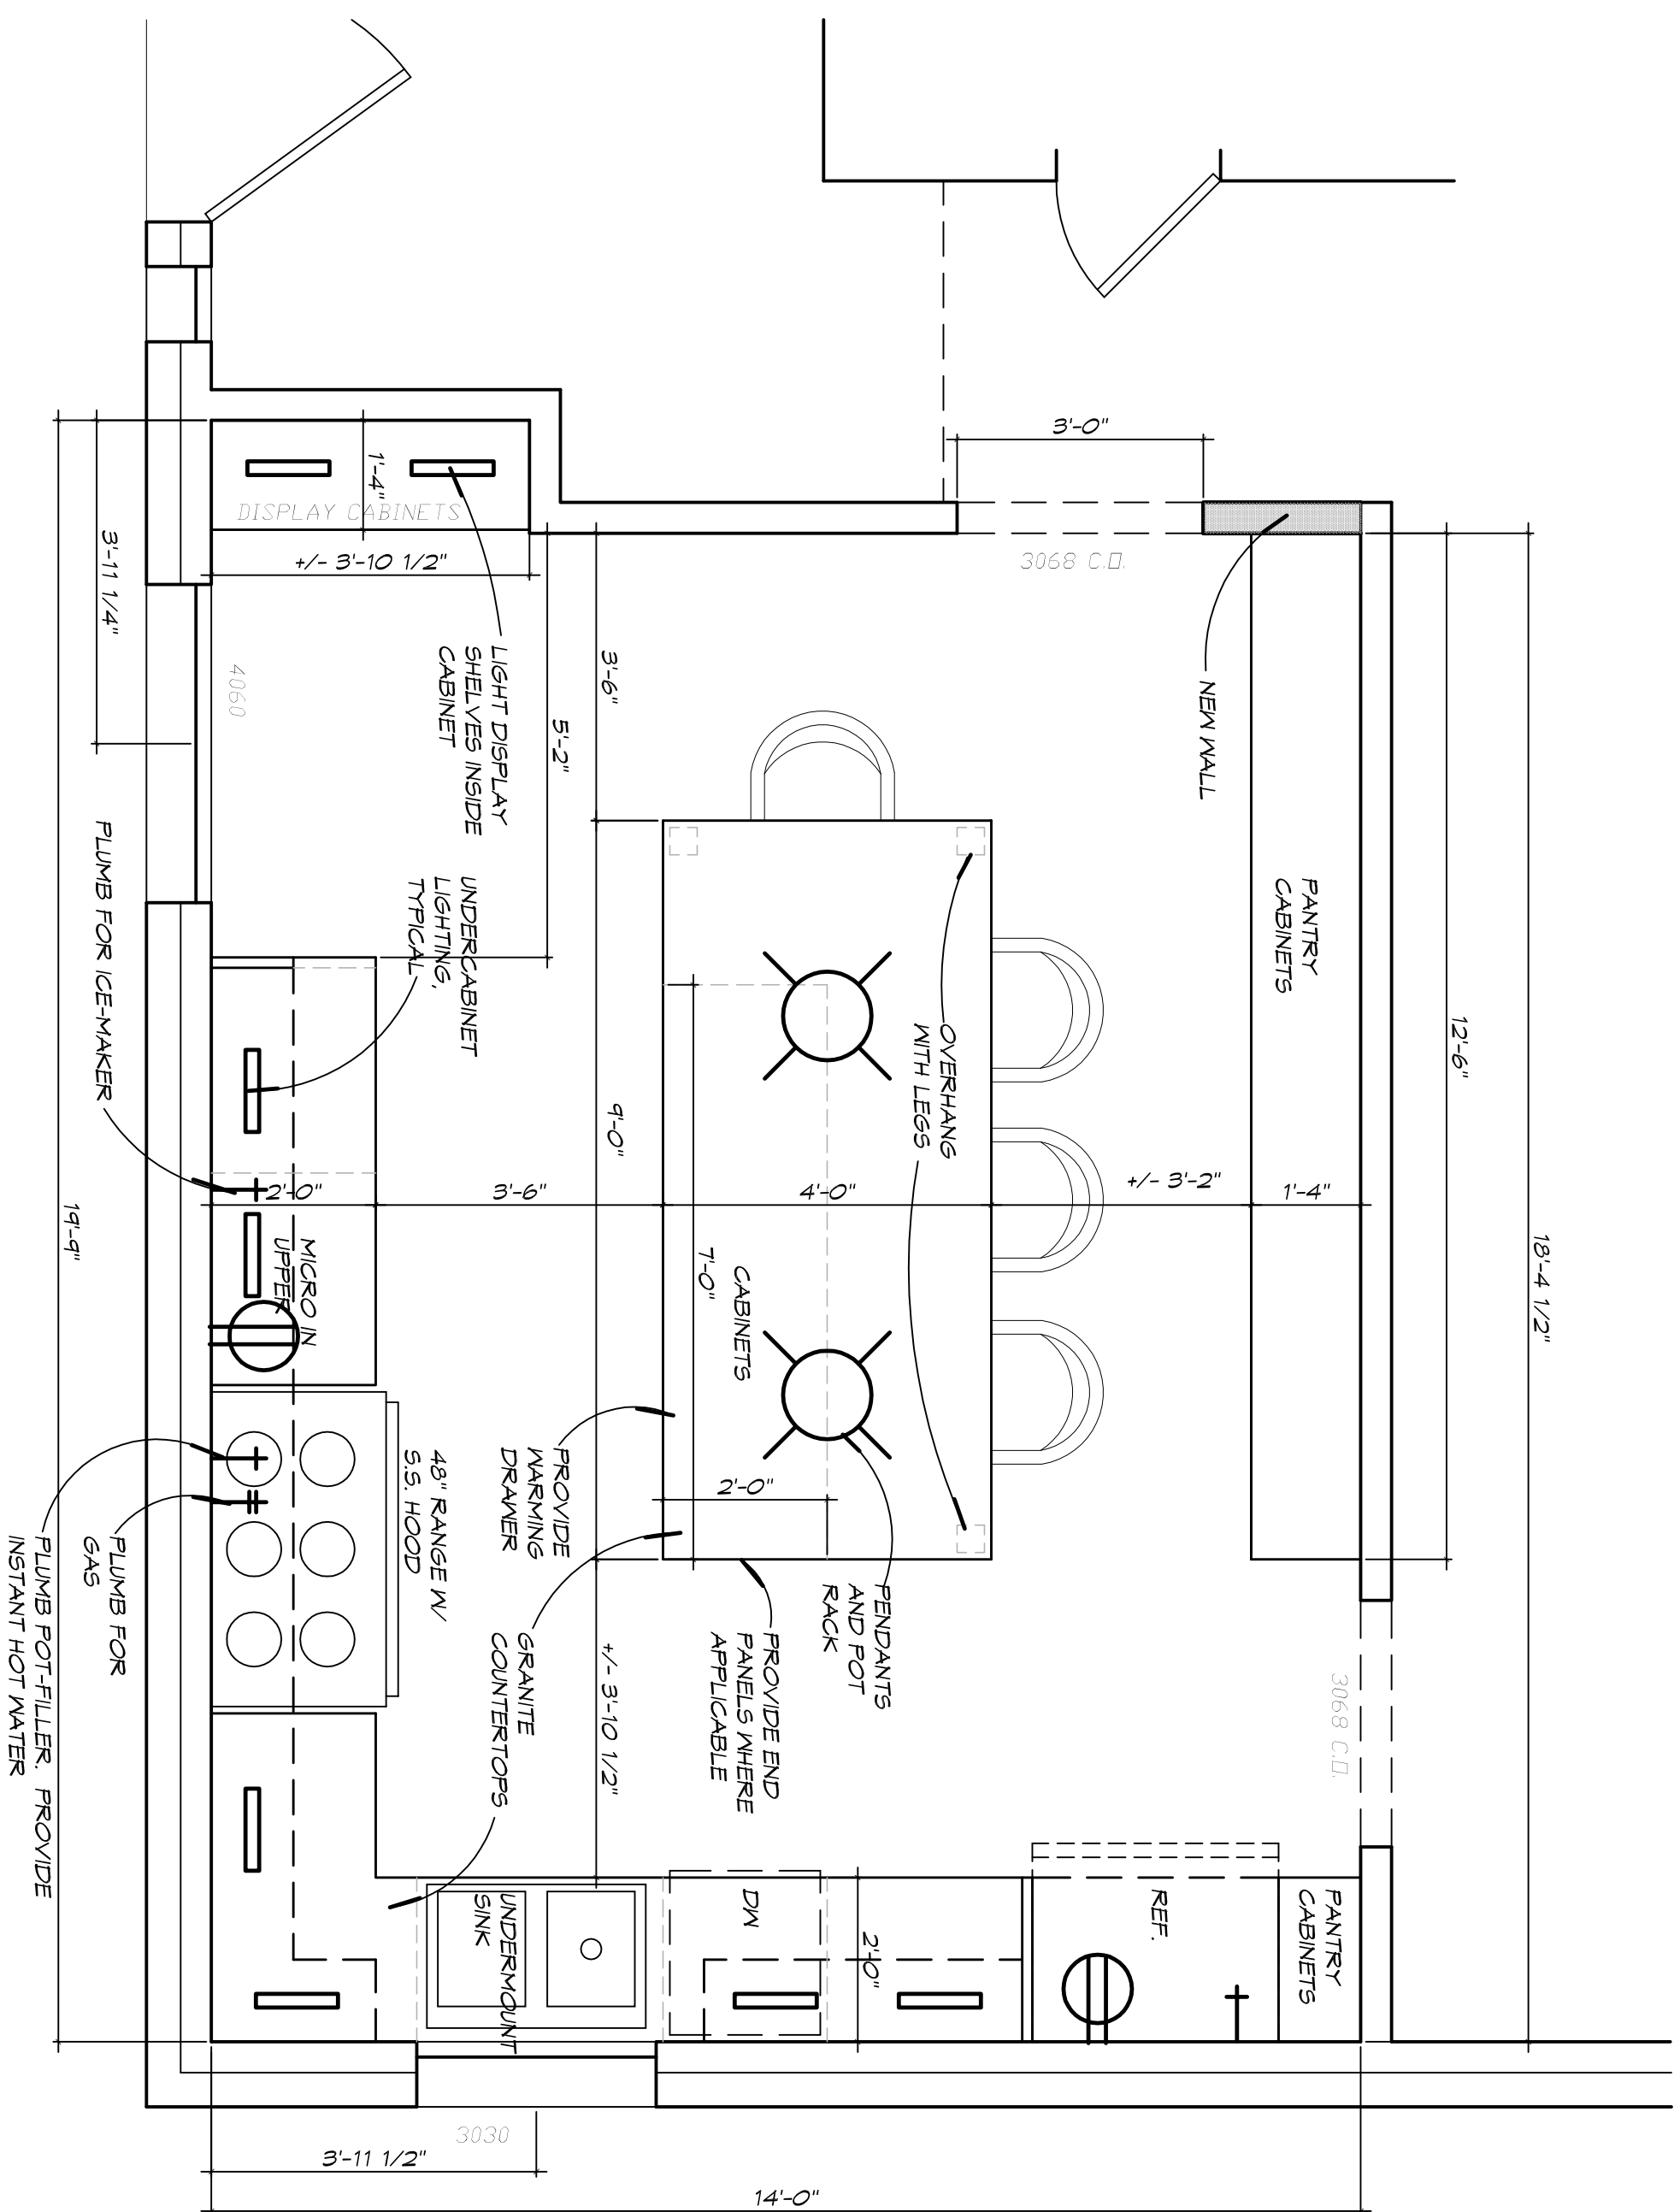

3 NEW PLAN

SCALE: 1/2"=1'-0"